



ZD1 Zoning Diagram

Must be typewritten.

☒ Orient and affix BIS job number label here ☐

Submitted to resolve objections stated in a notice of intent to revoke issued pursuant to rule 101-15.

☐ Yes ☐ No


Location Information

House No(s) 38
Street Name WEST 33RD STREET
Borough MANHATTAN
Block 834
Lot 69
BIN 1015855

Falsification of any statement is a misdemeanor and is punishable by a fine or imprisonment, or both. It is unlawful to give to a city employee, or for a city employee to accept, any benefit, monetary or otherwise, either as a gratuity for properly performing the job or in exchange for special consideration. Violation is punishable by imprisonment or fine or both. I understand that if I am found after hearing to have knowingly or negligently made a false statement or to have knowingly or negligently falsified or allowed to be falsified any certificate, form, signed statement, application, report or certification of the correction of a violation required under the provisions of this code or of a rule of any agency, I may be barred from filing further applications or documents with the Department.

NAME (PLEASE PRINT)
STEPHEN B. JACOBS

SIGNATURE DATE

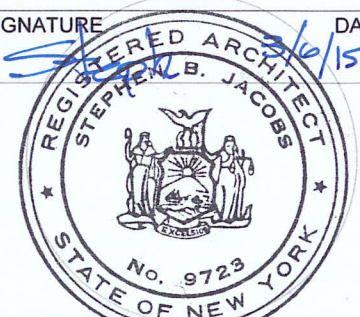


P E/R A. SEAL (APPLY SEAL, SIGN AND DATE OVER SEAL)

Internal Use Only

BIS Doc #

PLAN EXAMINERS SIGN AND DATE

ISSUANCE 7/09

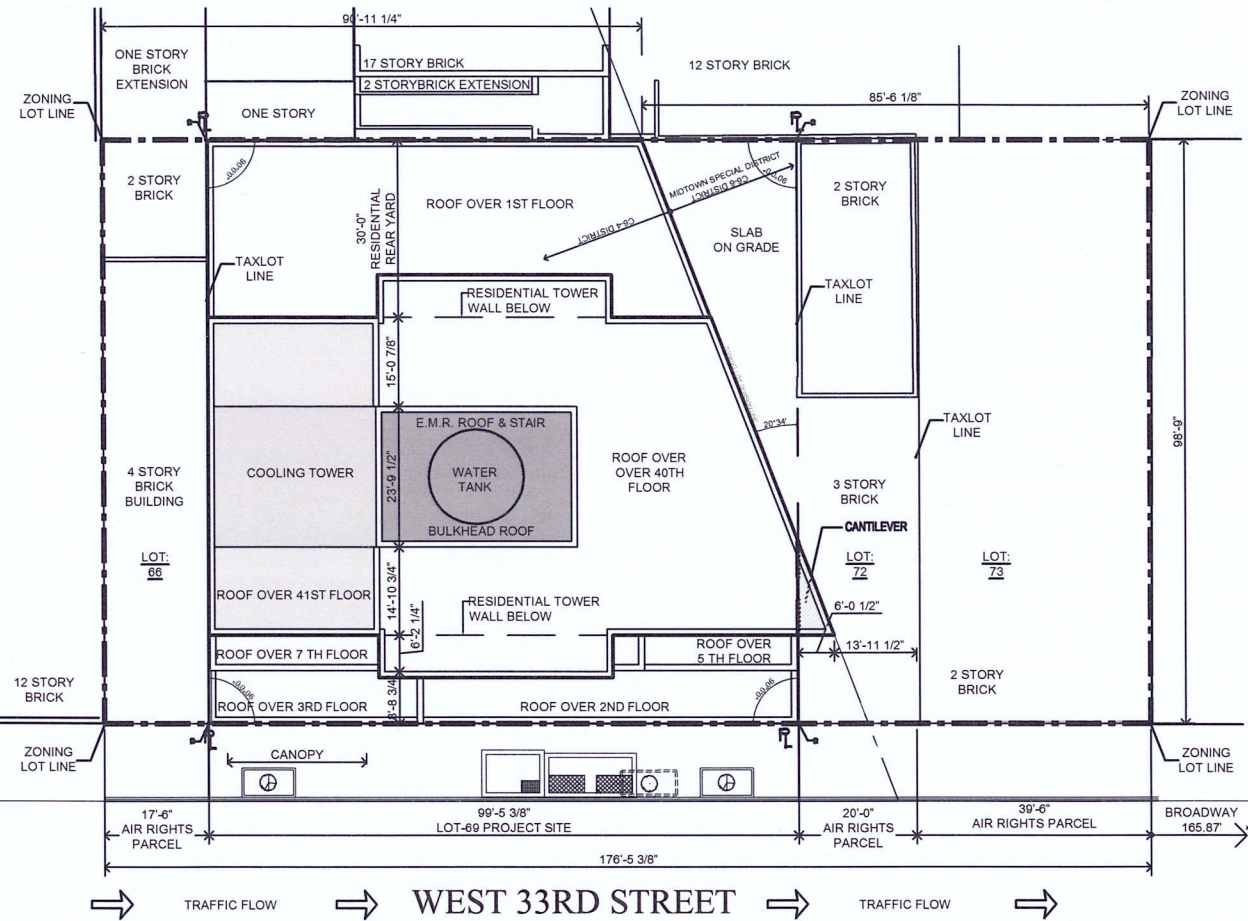


SITE PLAN DIAGRAM
SCALE: 1/32" = 1'-0"


LEGEND
C6-4, C6-6
RESIDENTIAL DISTRICT EQUIVALENT: R10 (PER ZR: 35-23)

PROPOSED BUILDING
ZONING LOT LINE
DISTRICT BOUNDARY
SETBACK/SKY EXPOSURE PLANE

EXISTING TREE TO TRANSPLANT
PROPOSED TREE

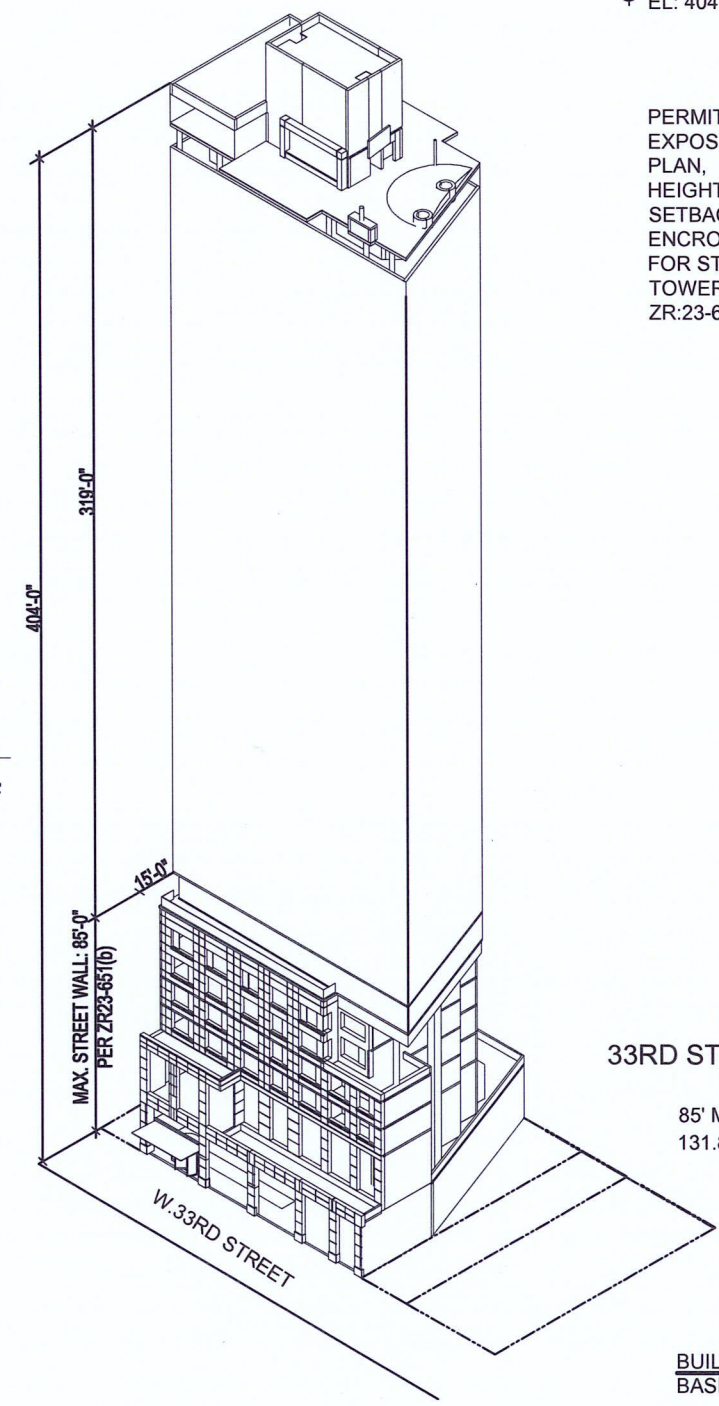

AXONOMETRIC DIAGRAM
SCALE: N.T.S.

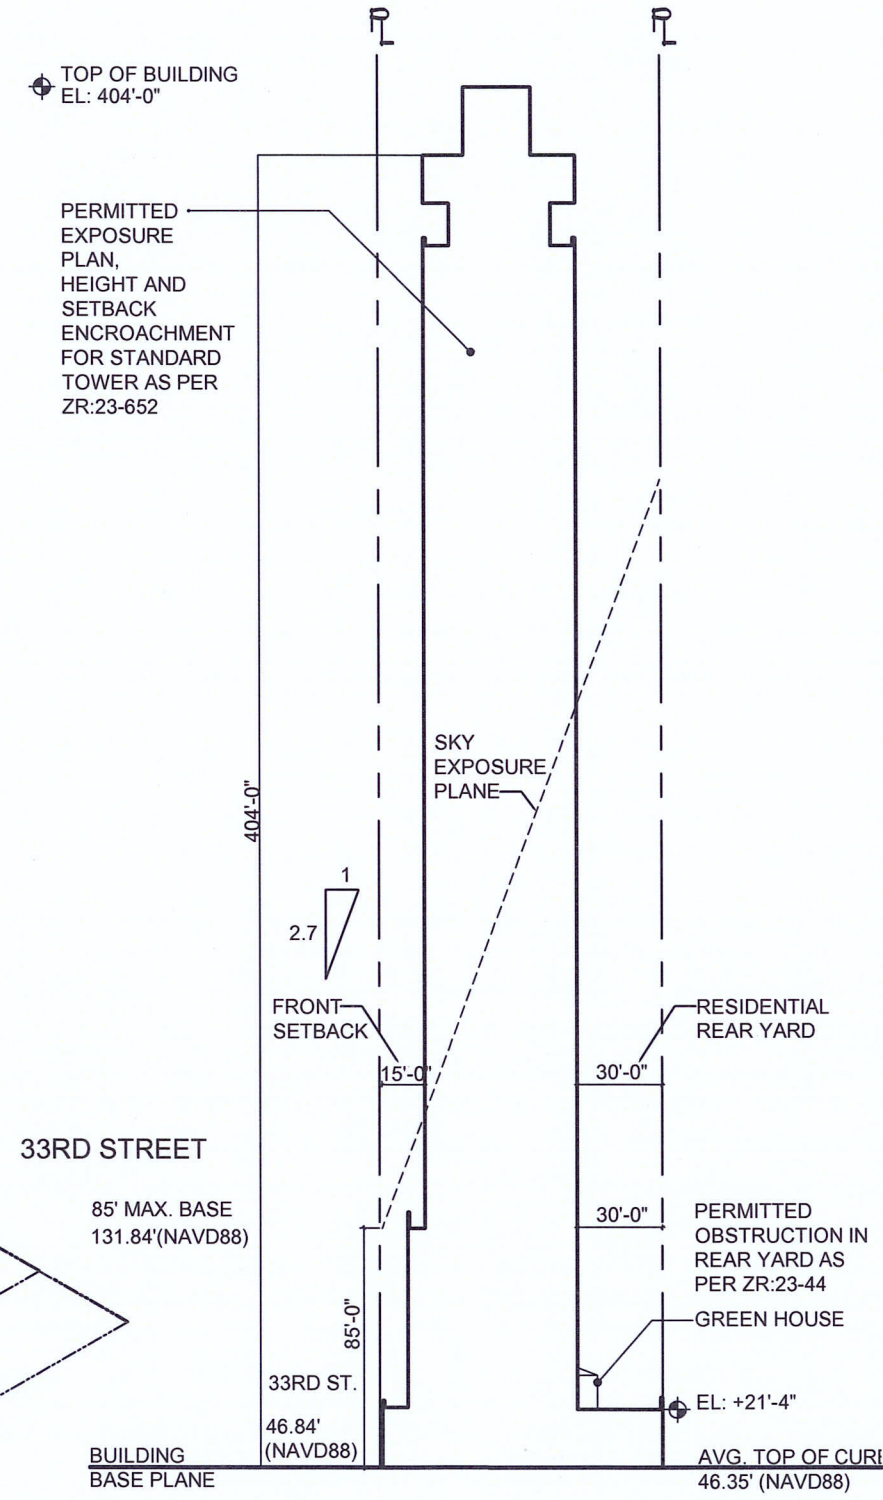

SECTION DIAGRAMS
SCALE: N.T.S.

